




М 1:10

Стая 501

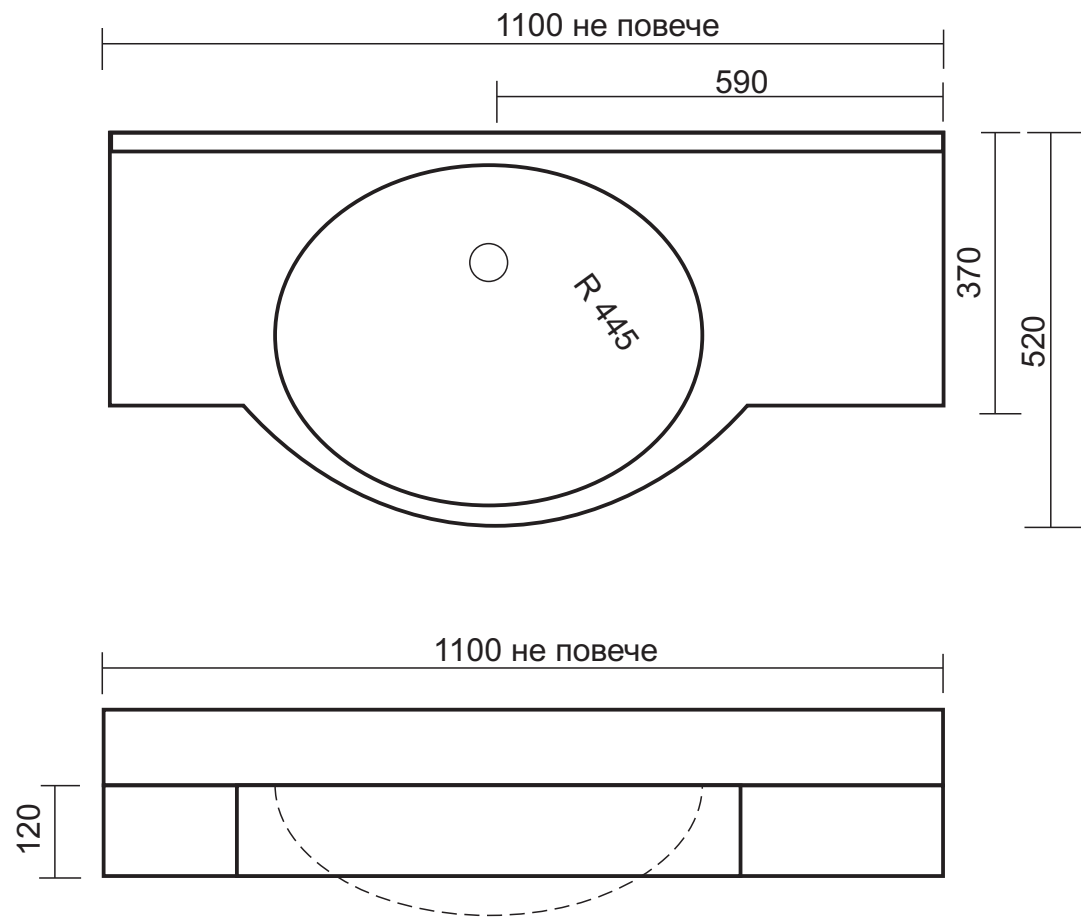


М 1:10

Стая 502

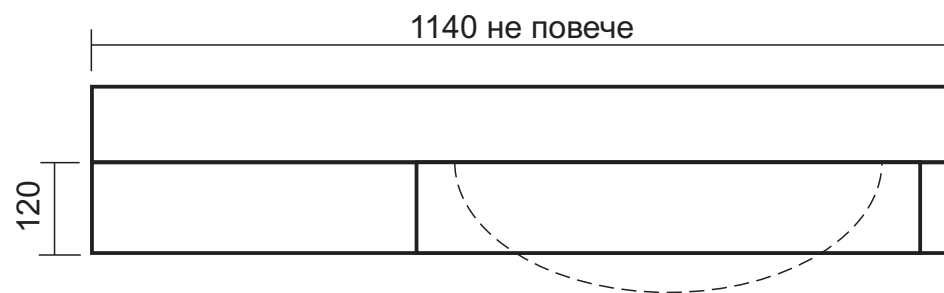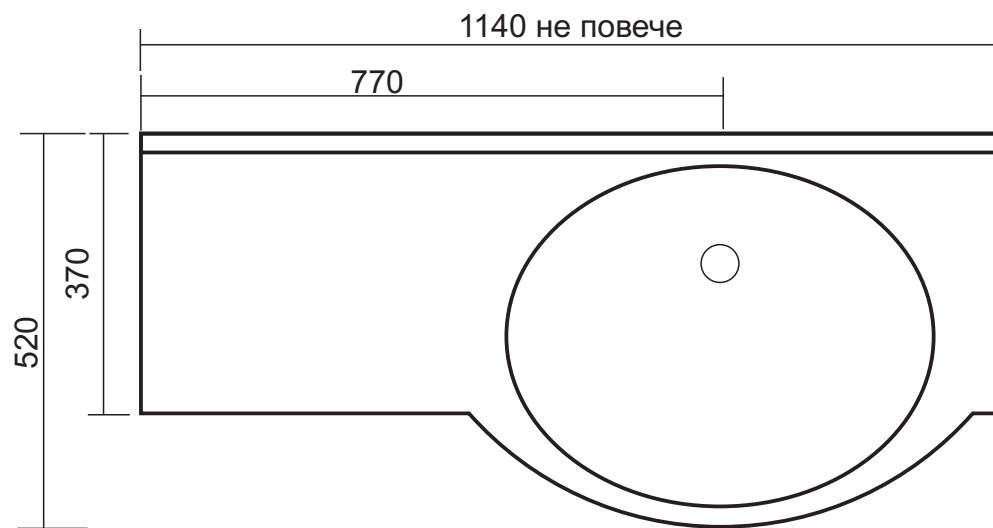


М 1:10  
Стая 503

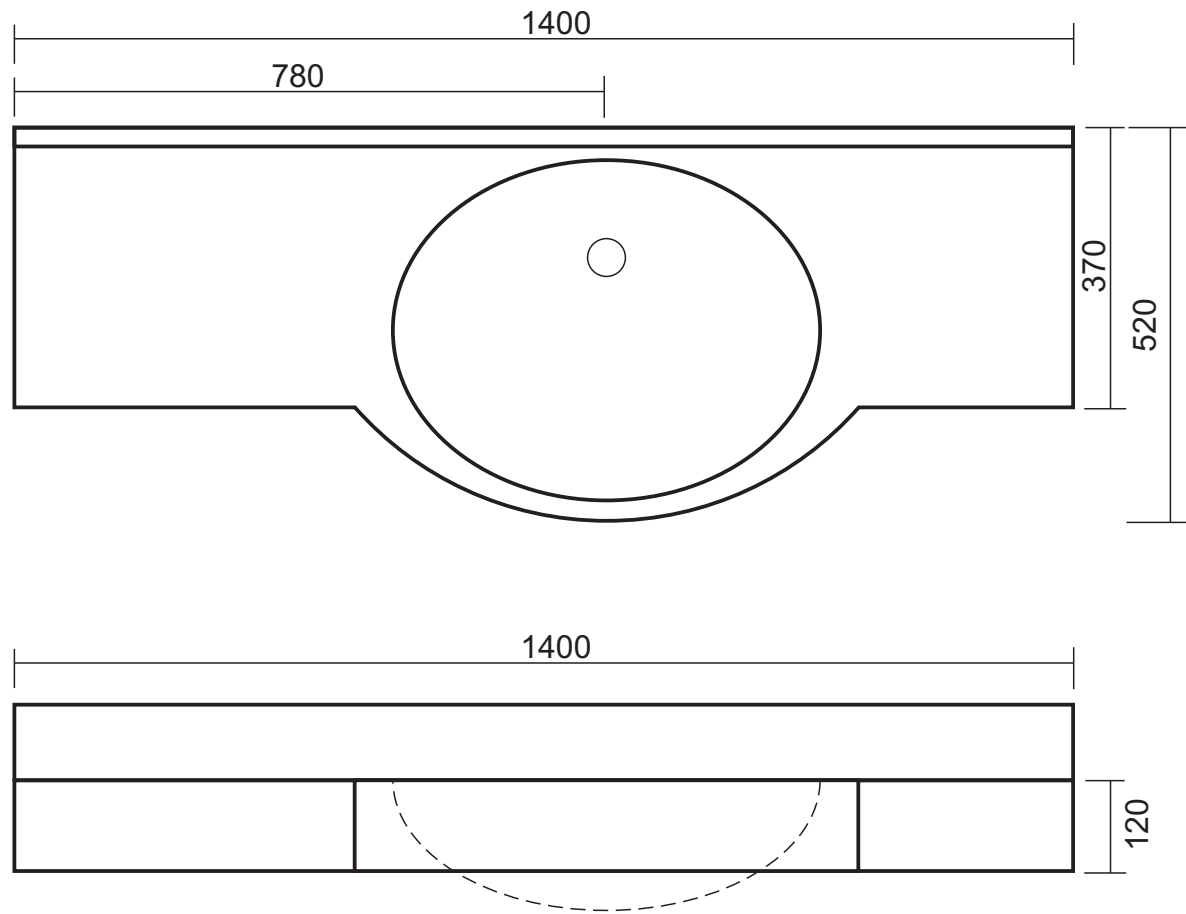


М 1:10

Стая 504

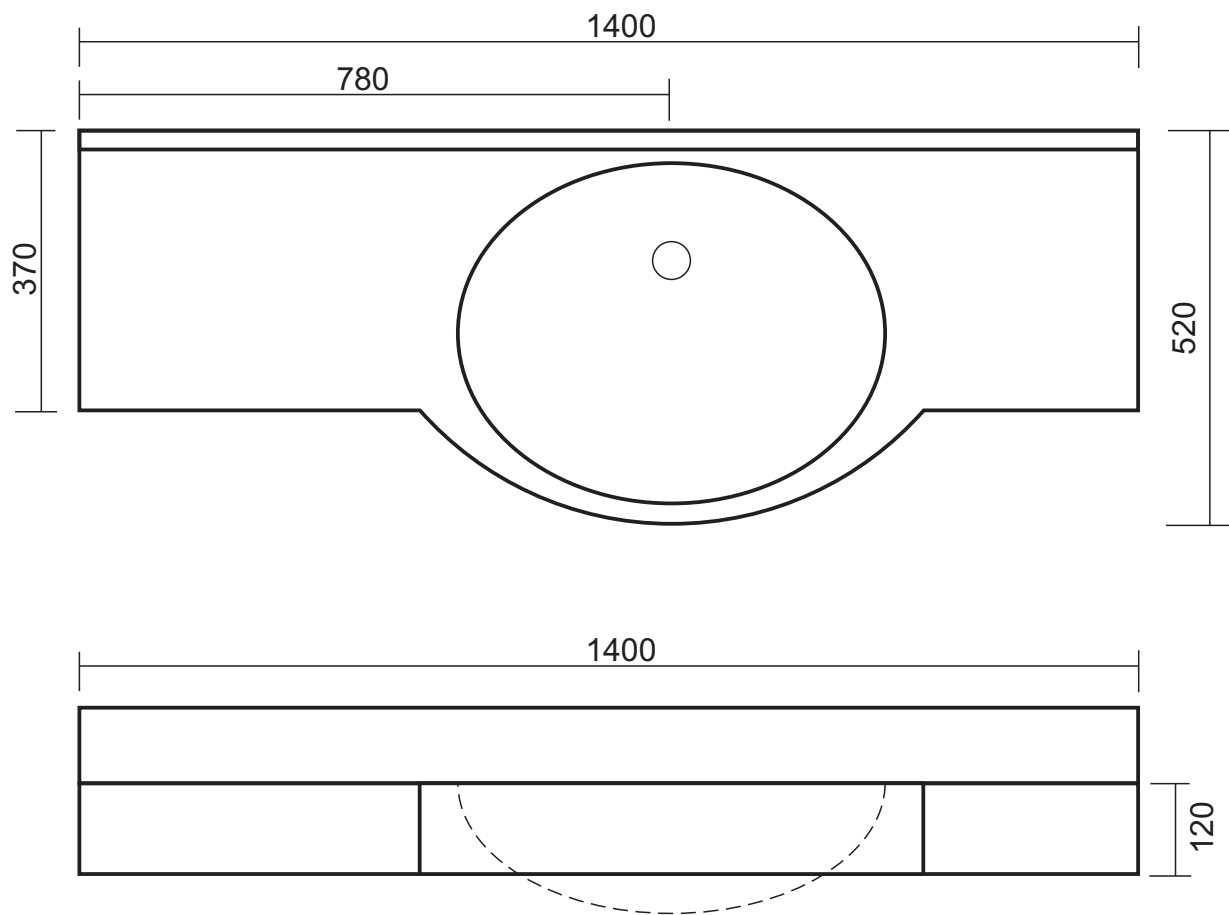


М 1:10

Стая 505

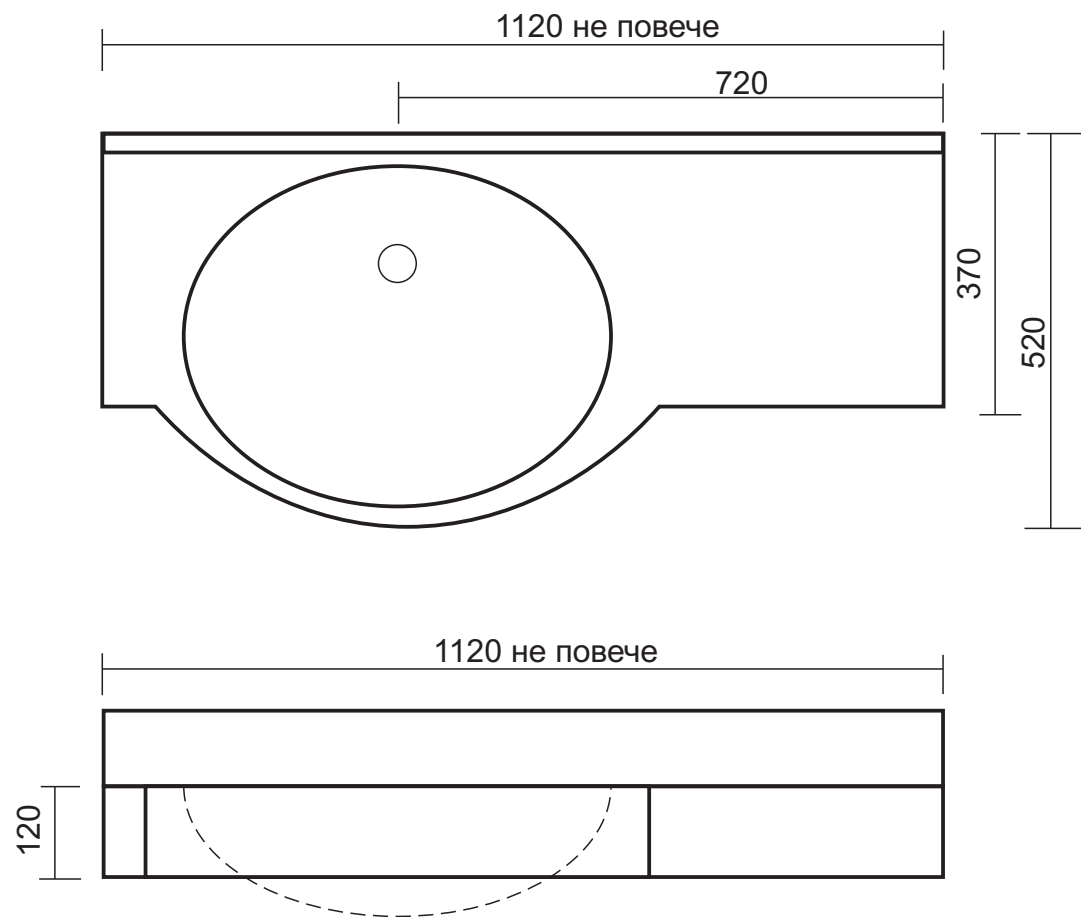


М 1:10

Стая 506 - Цвет Сиво

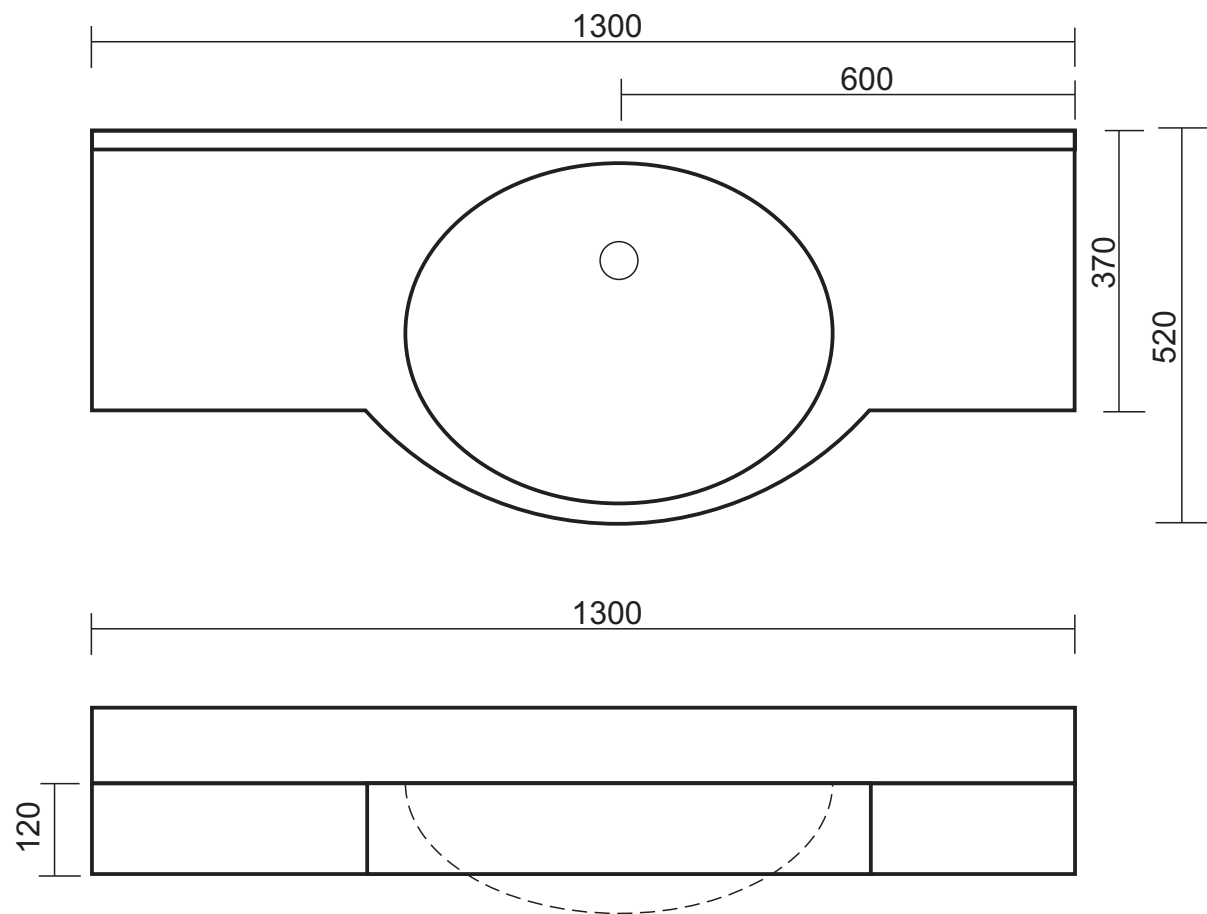


М 1:10

Стая 507

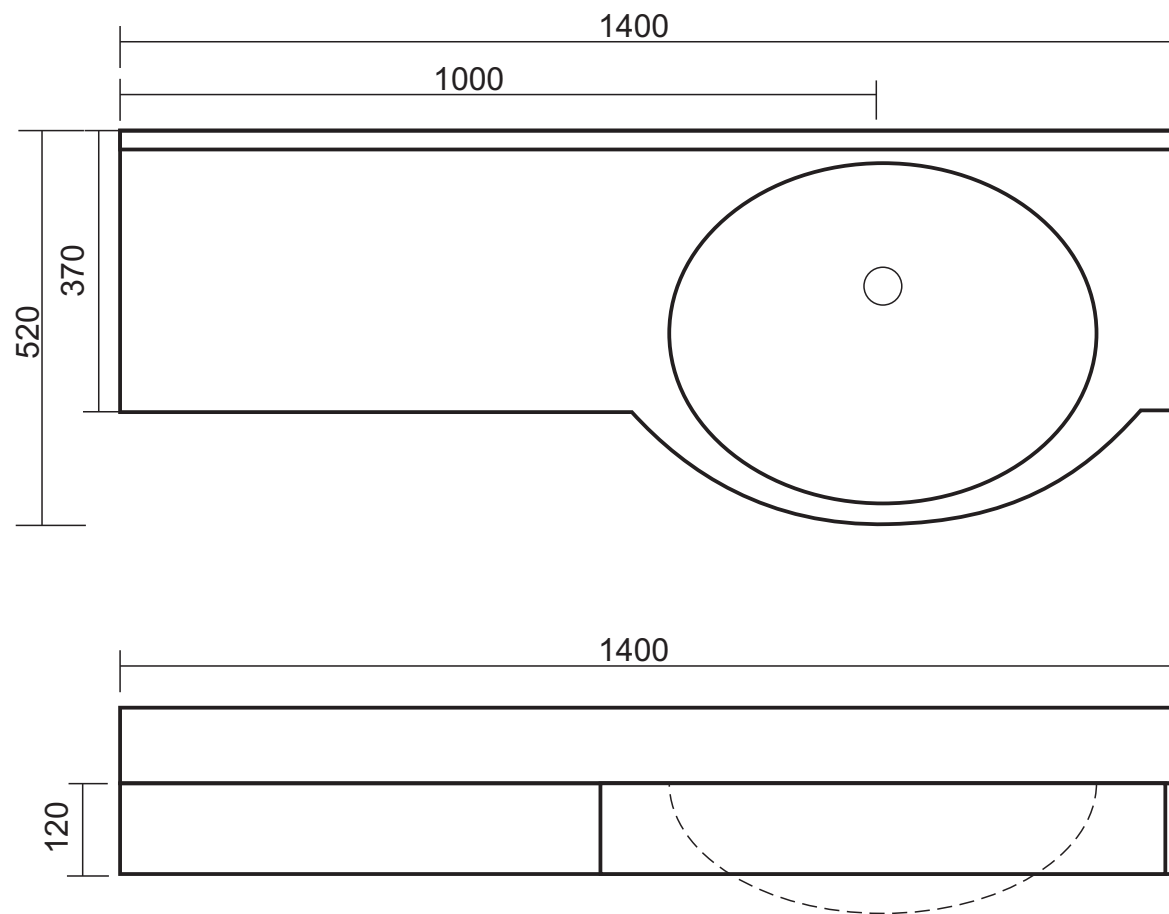


М 1:10

Стая 508

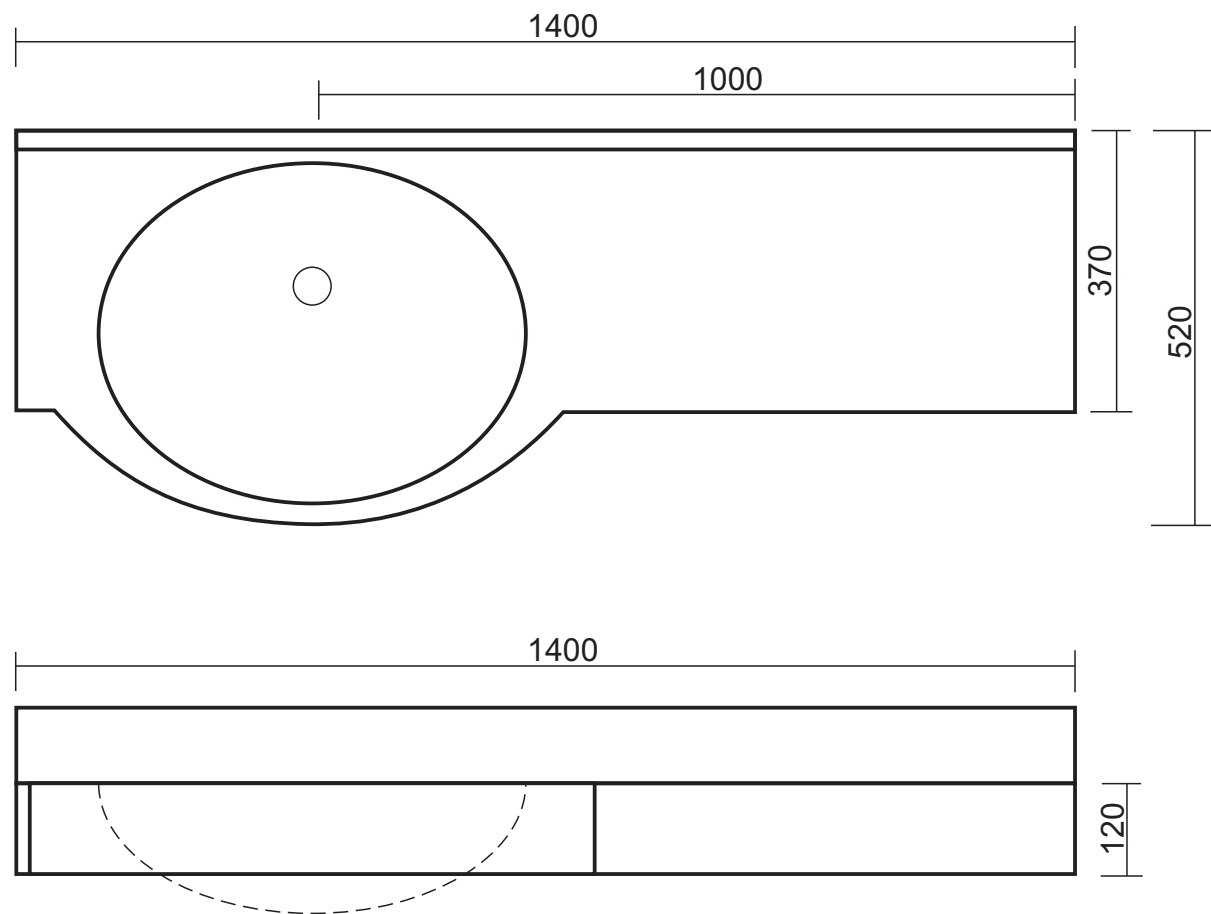





М 1:10  
Стая 509

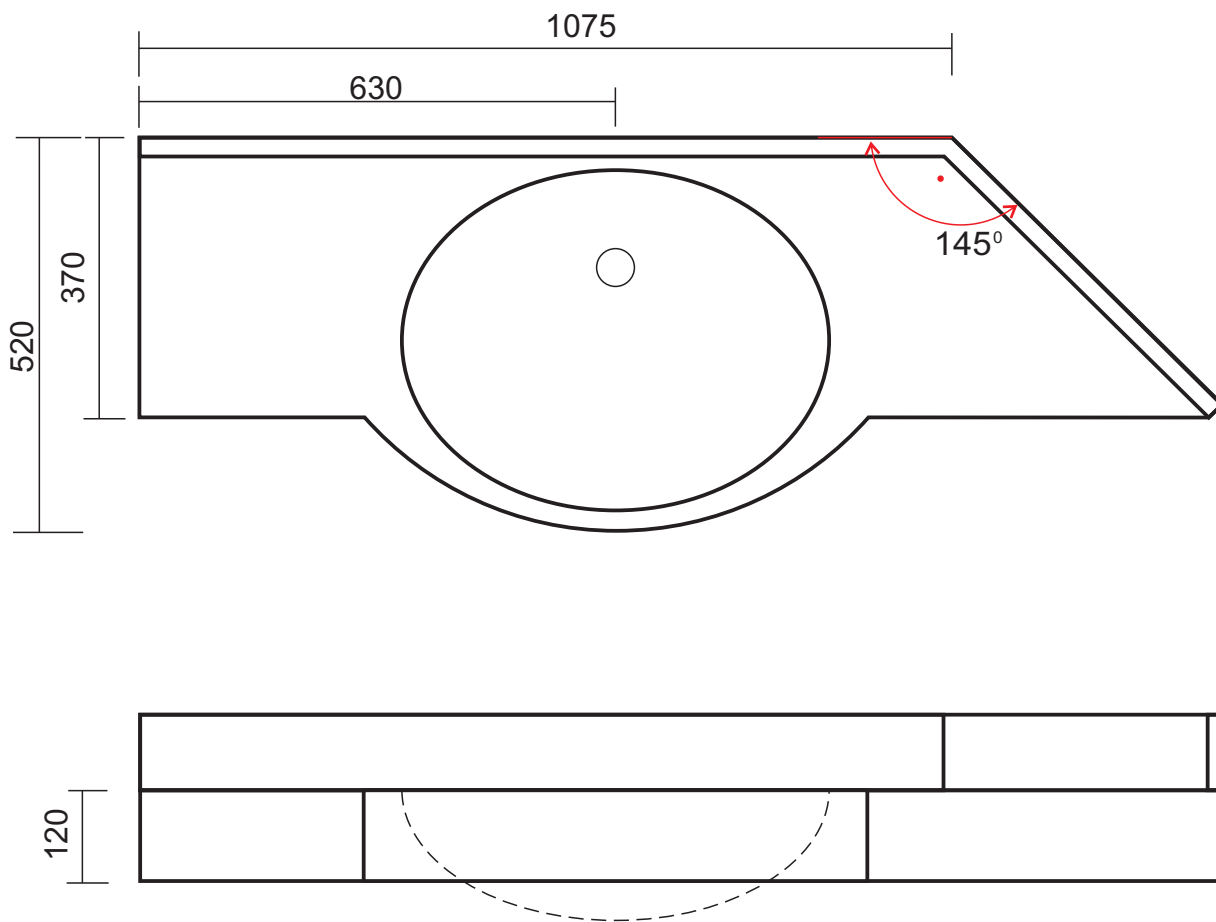


М 1:10  
Стая 510

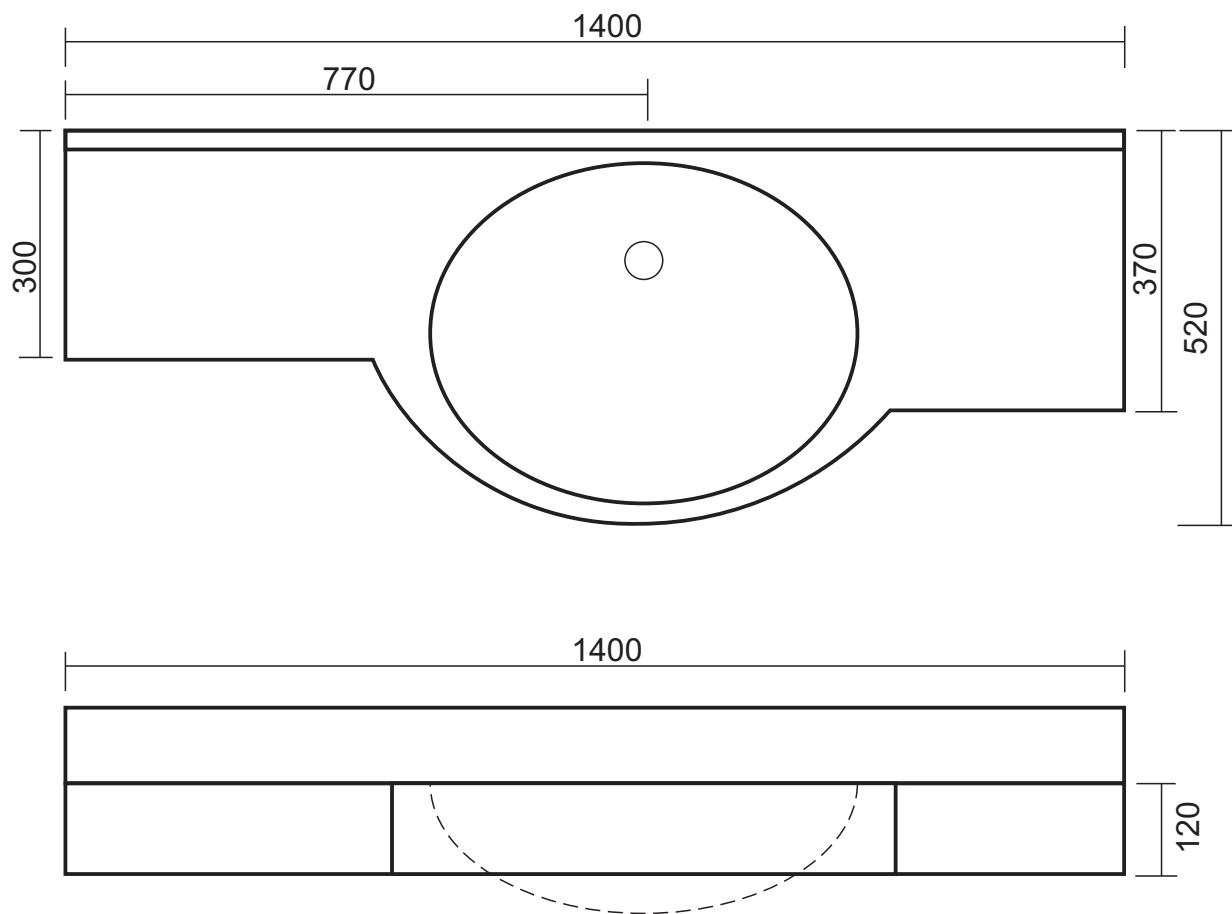


М 1:10  
Стая 511

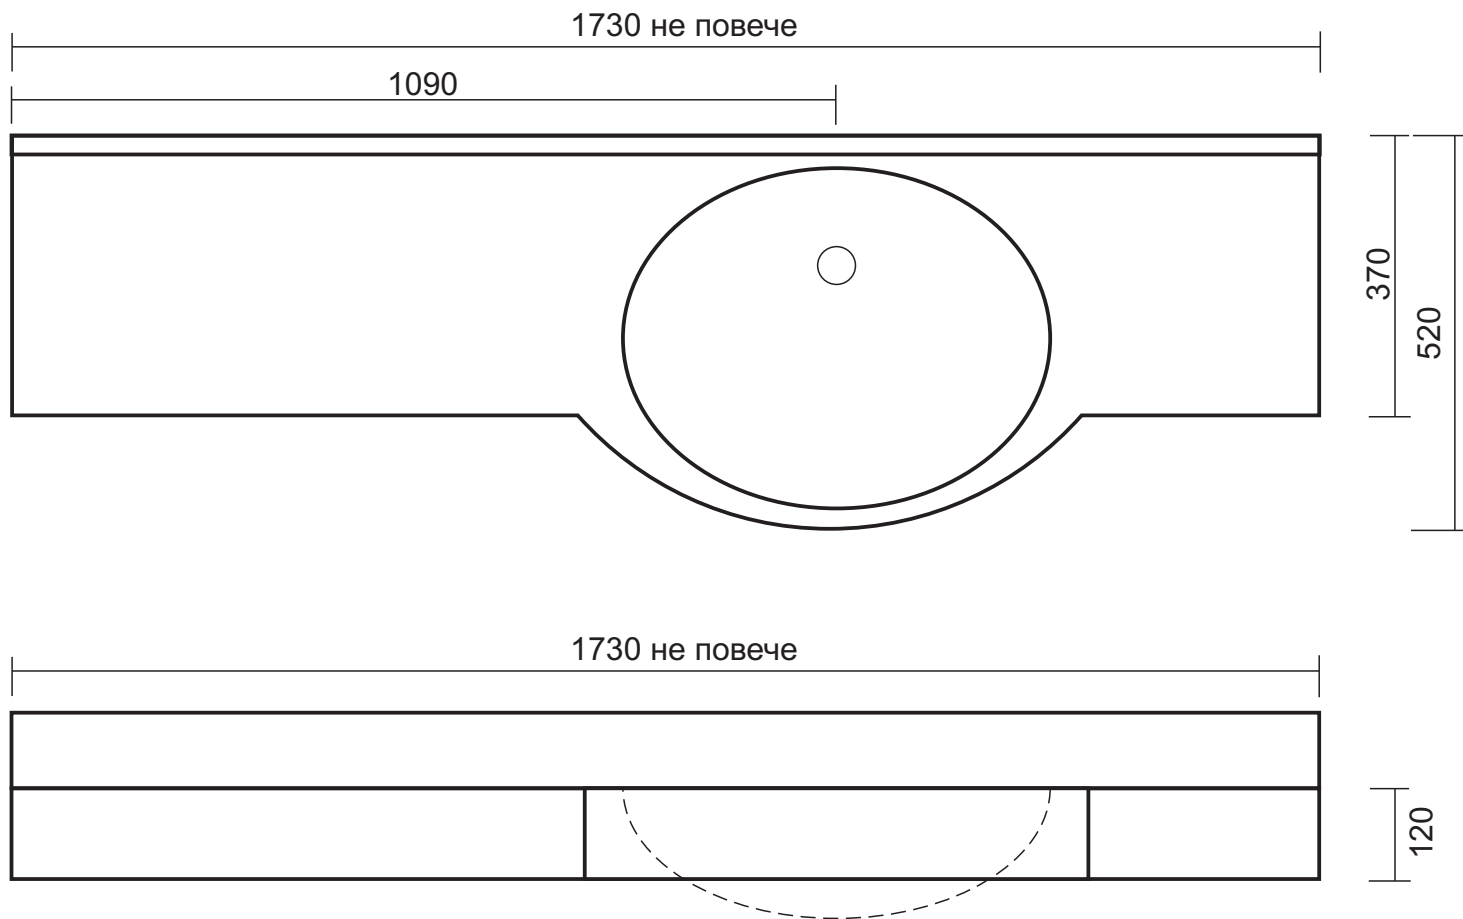


М 1:10  
Стая 512

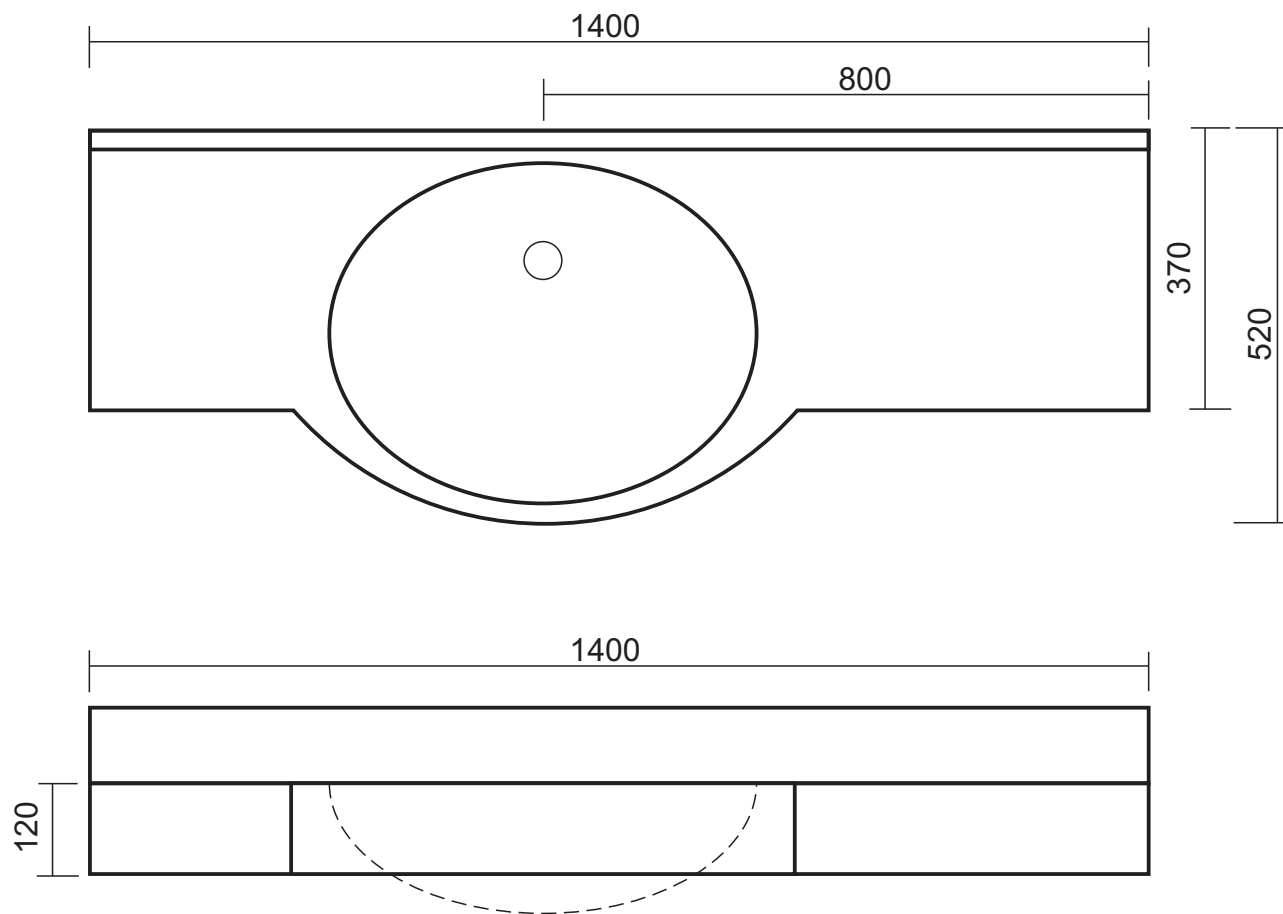


М 1:10  
Стая 513

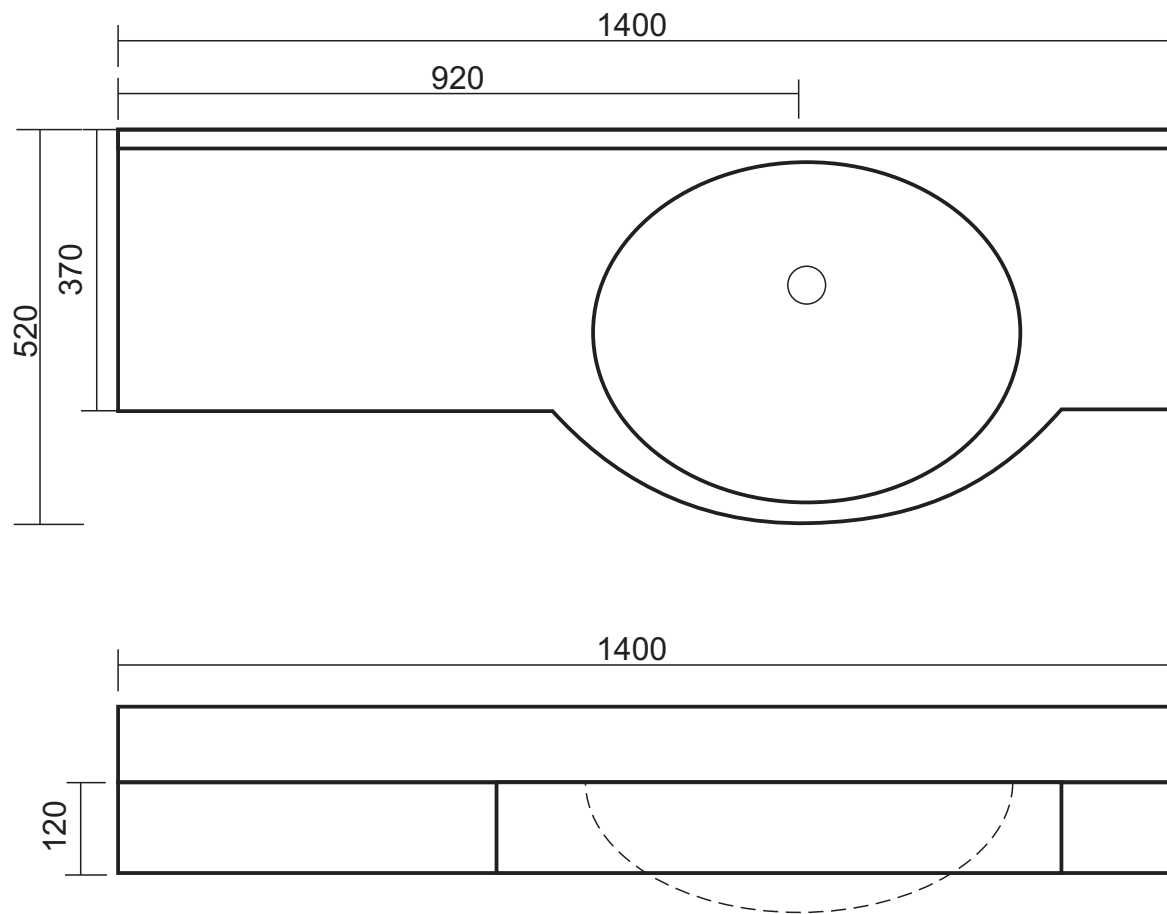


М 1:10  
Стая 514

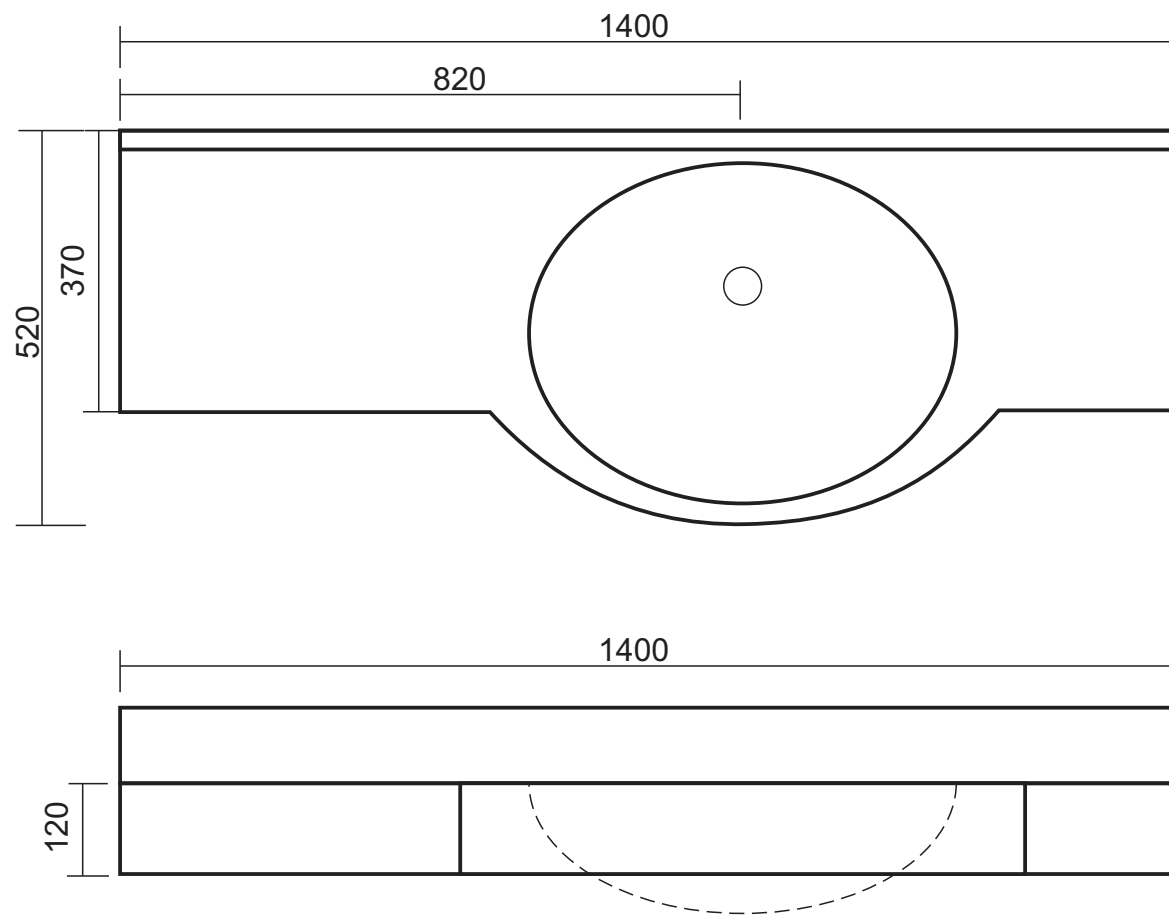

М 1:10  
Стая 515

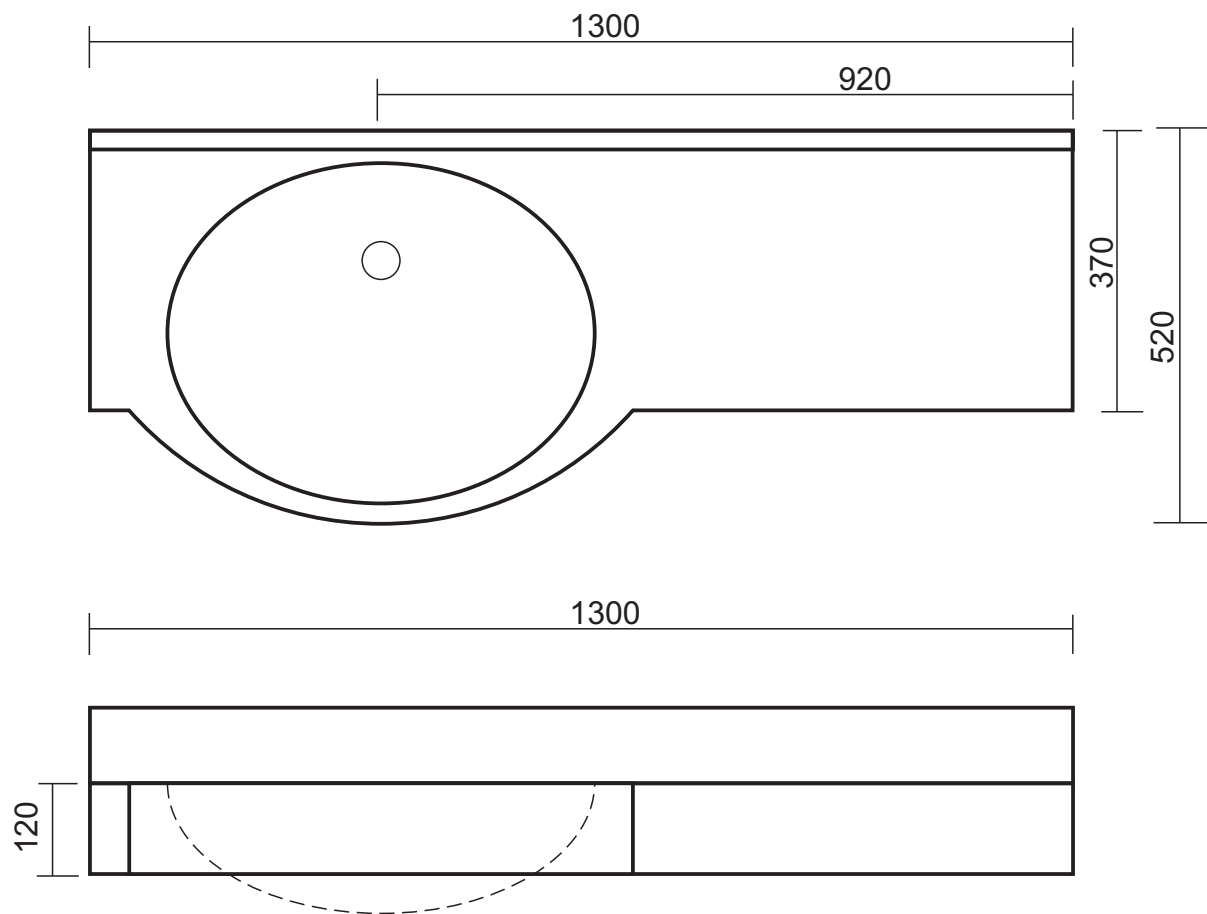


М 1:10  
Стая 516

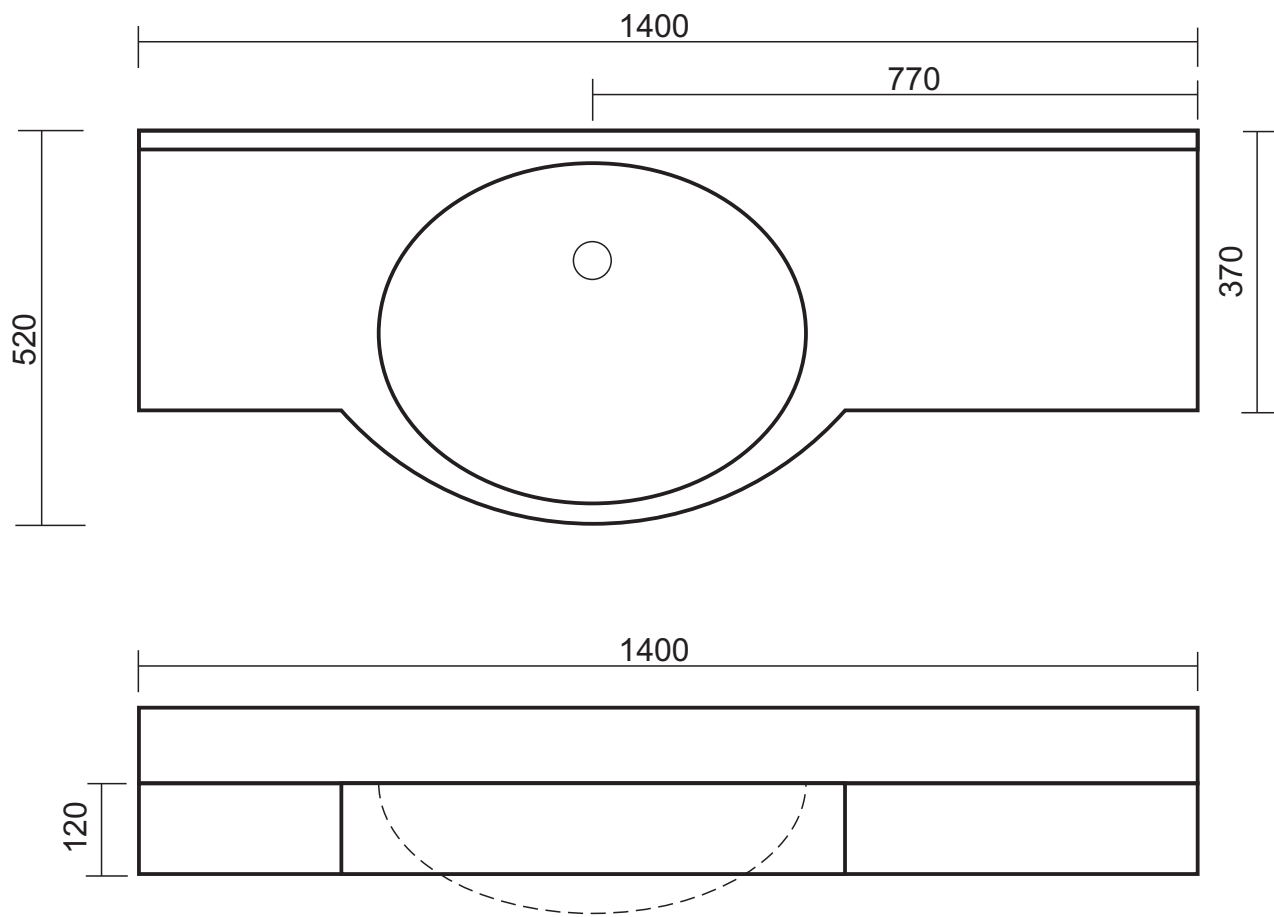





М 1:10  
Стая 517

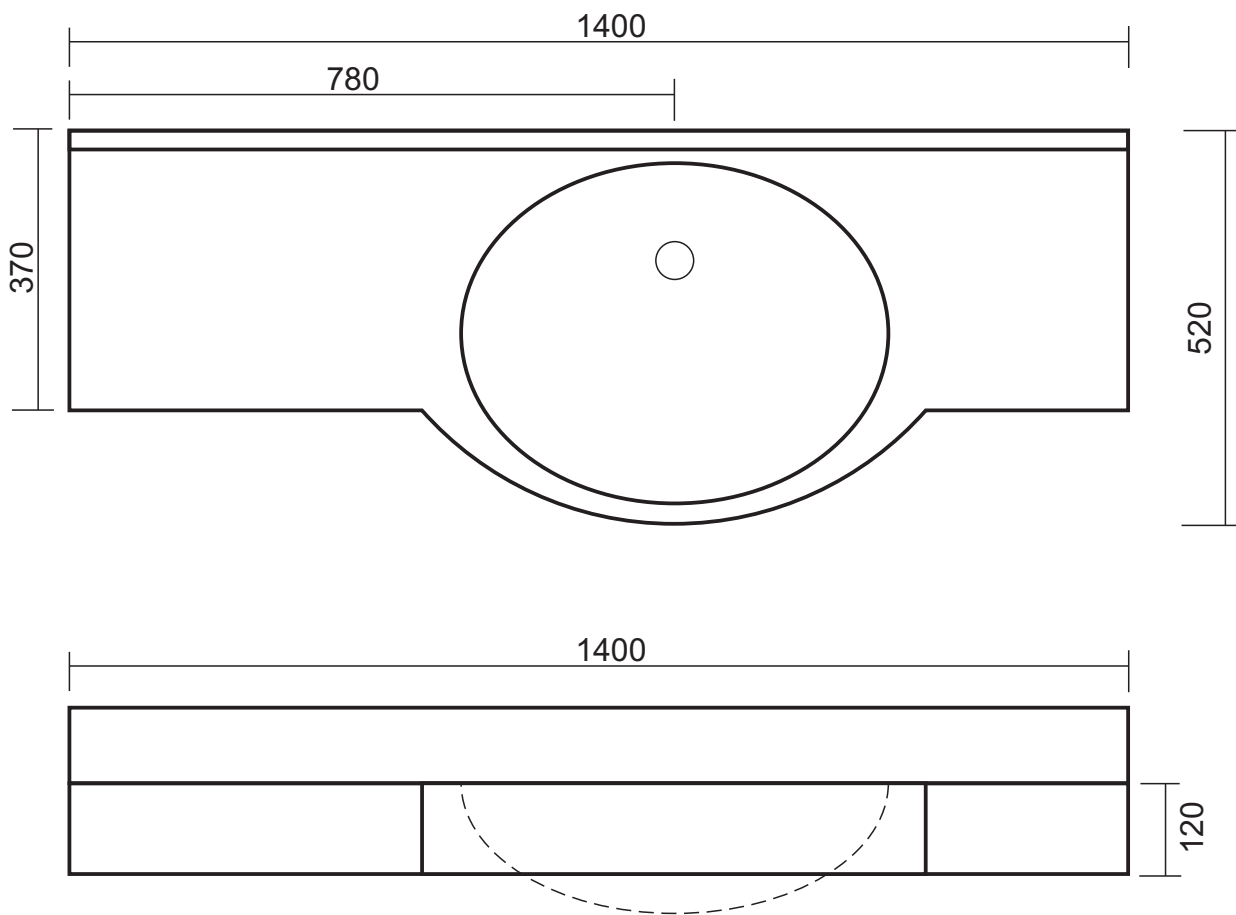

М 1:10  
Стая 518

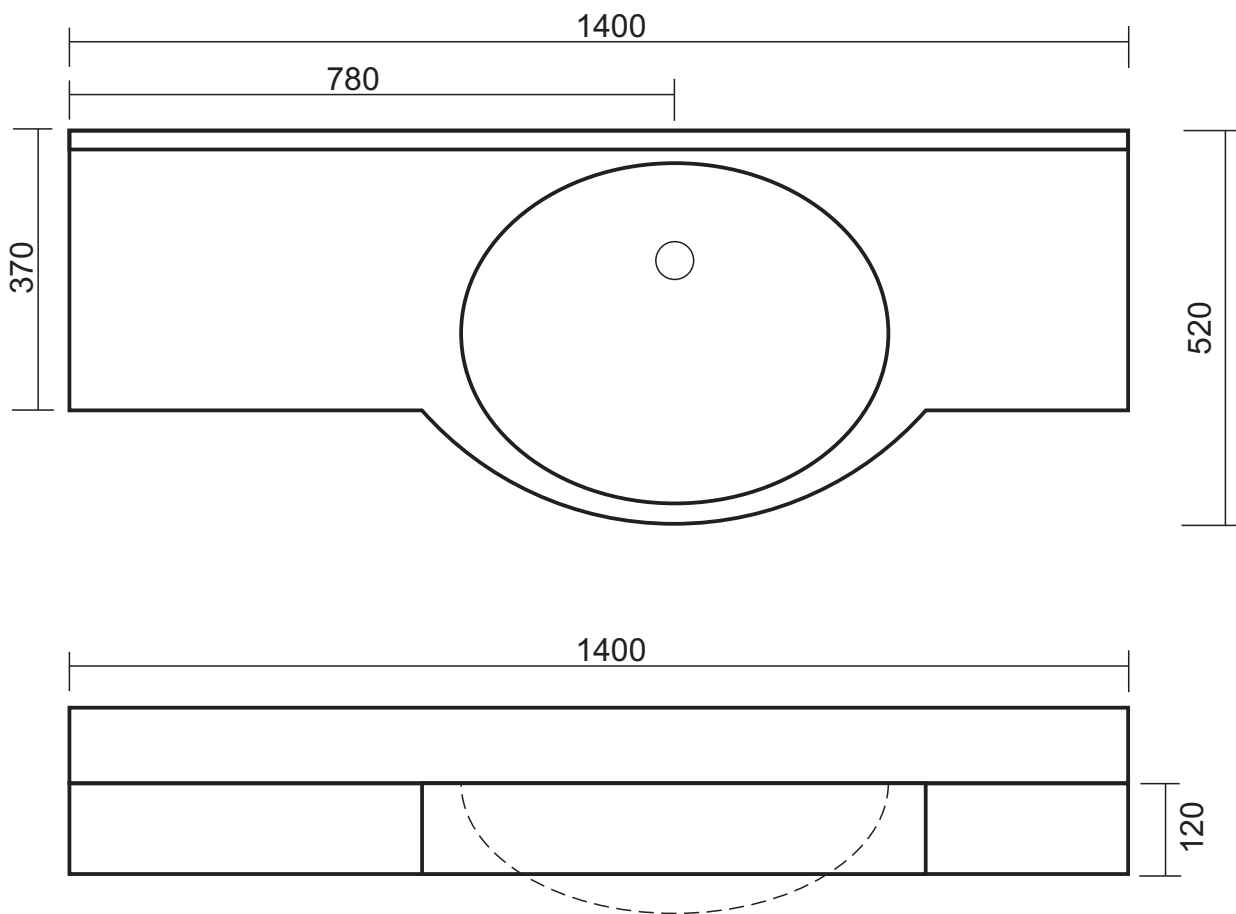


М 1:10  
Стая 519

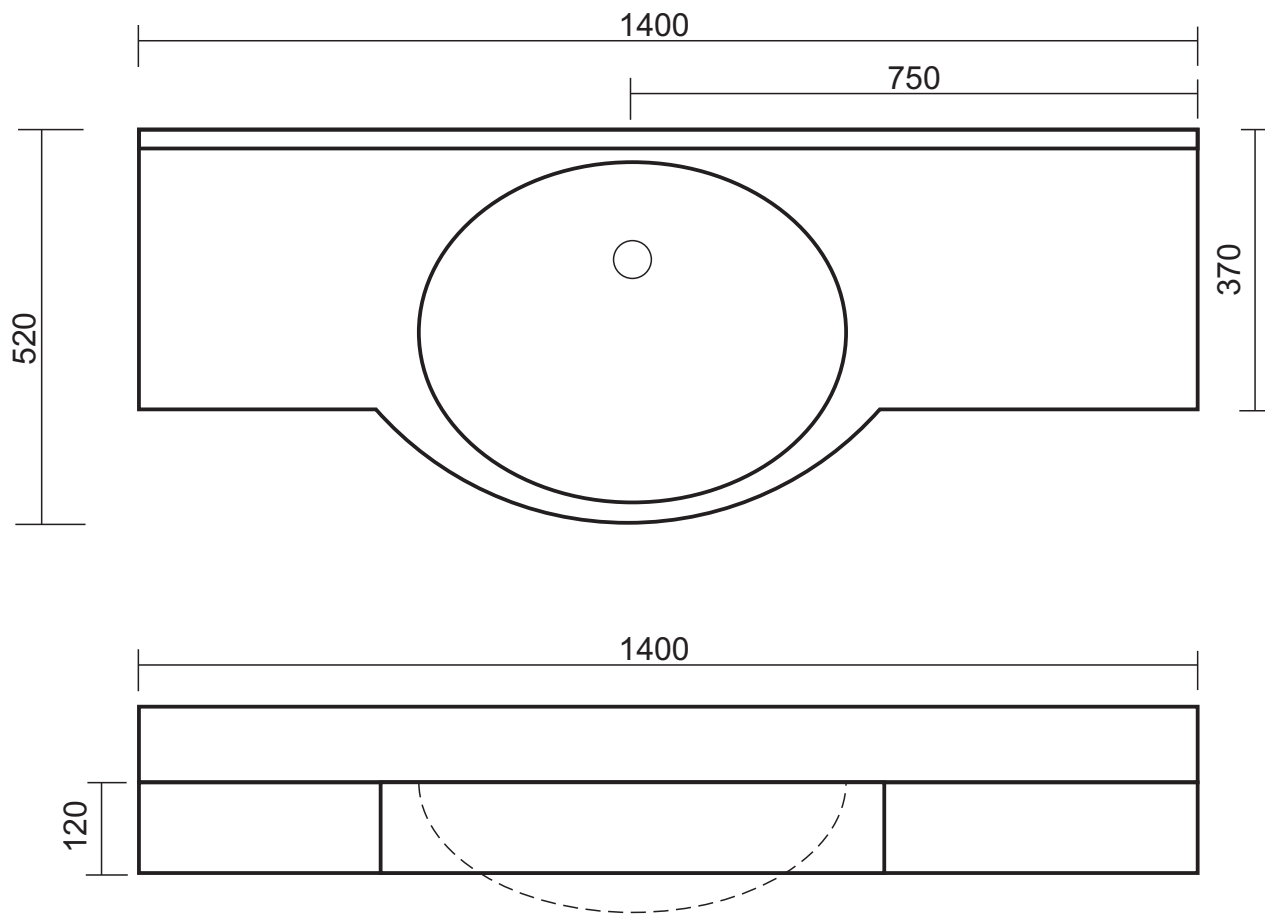

М 1:10

Стая 520 - Цвят - Сиво

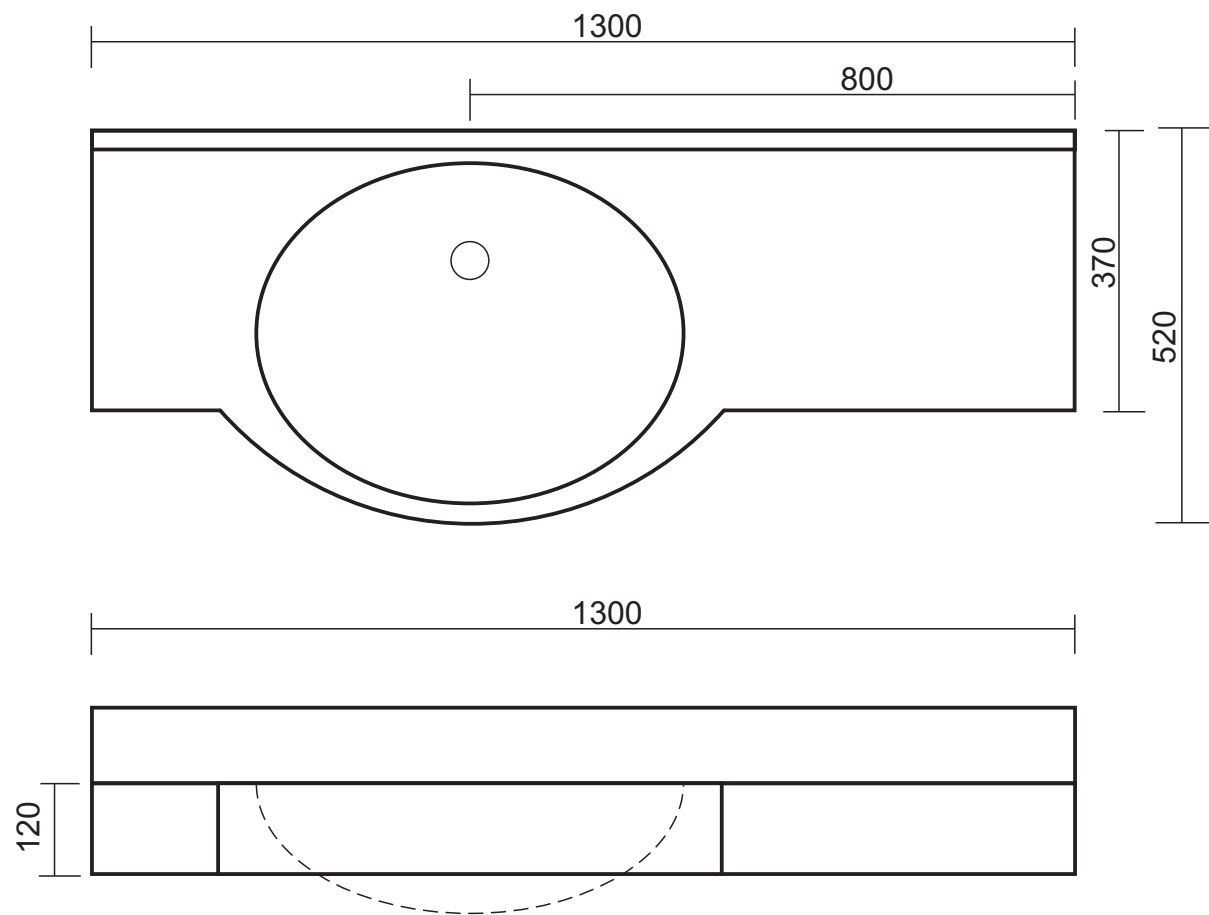

М 1:10  
Стая 521

